



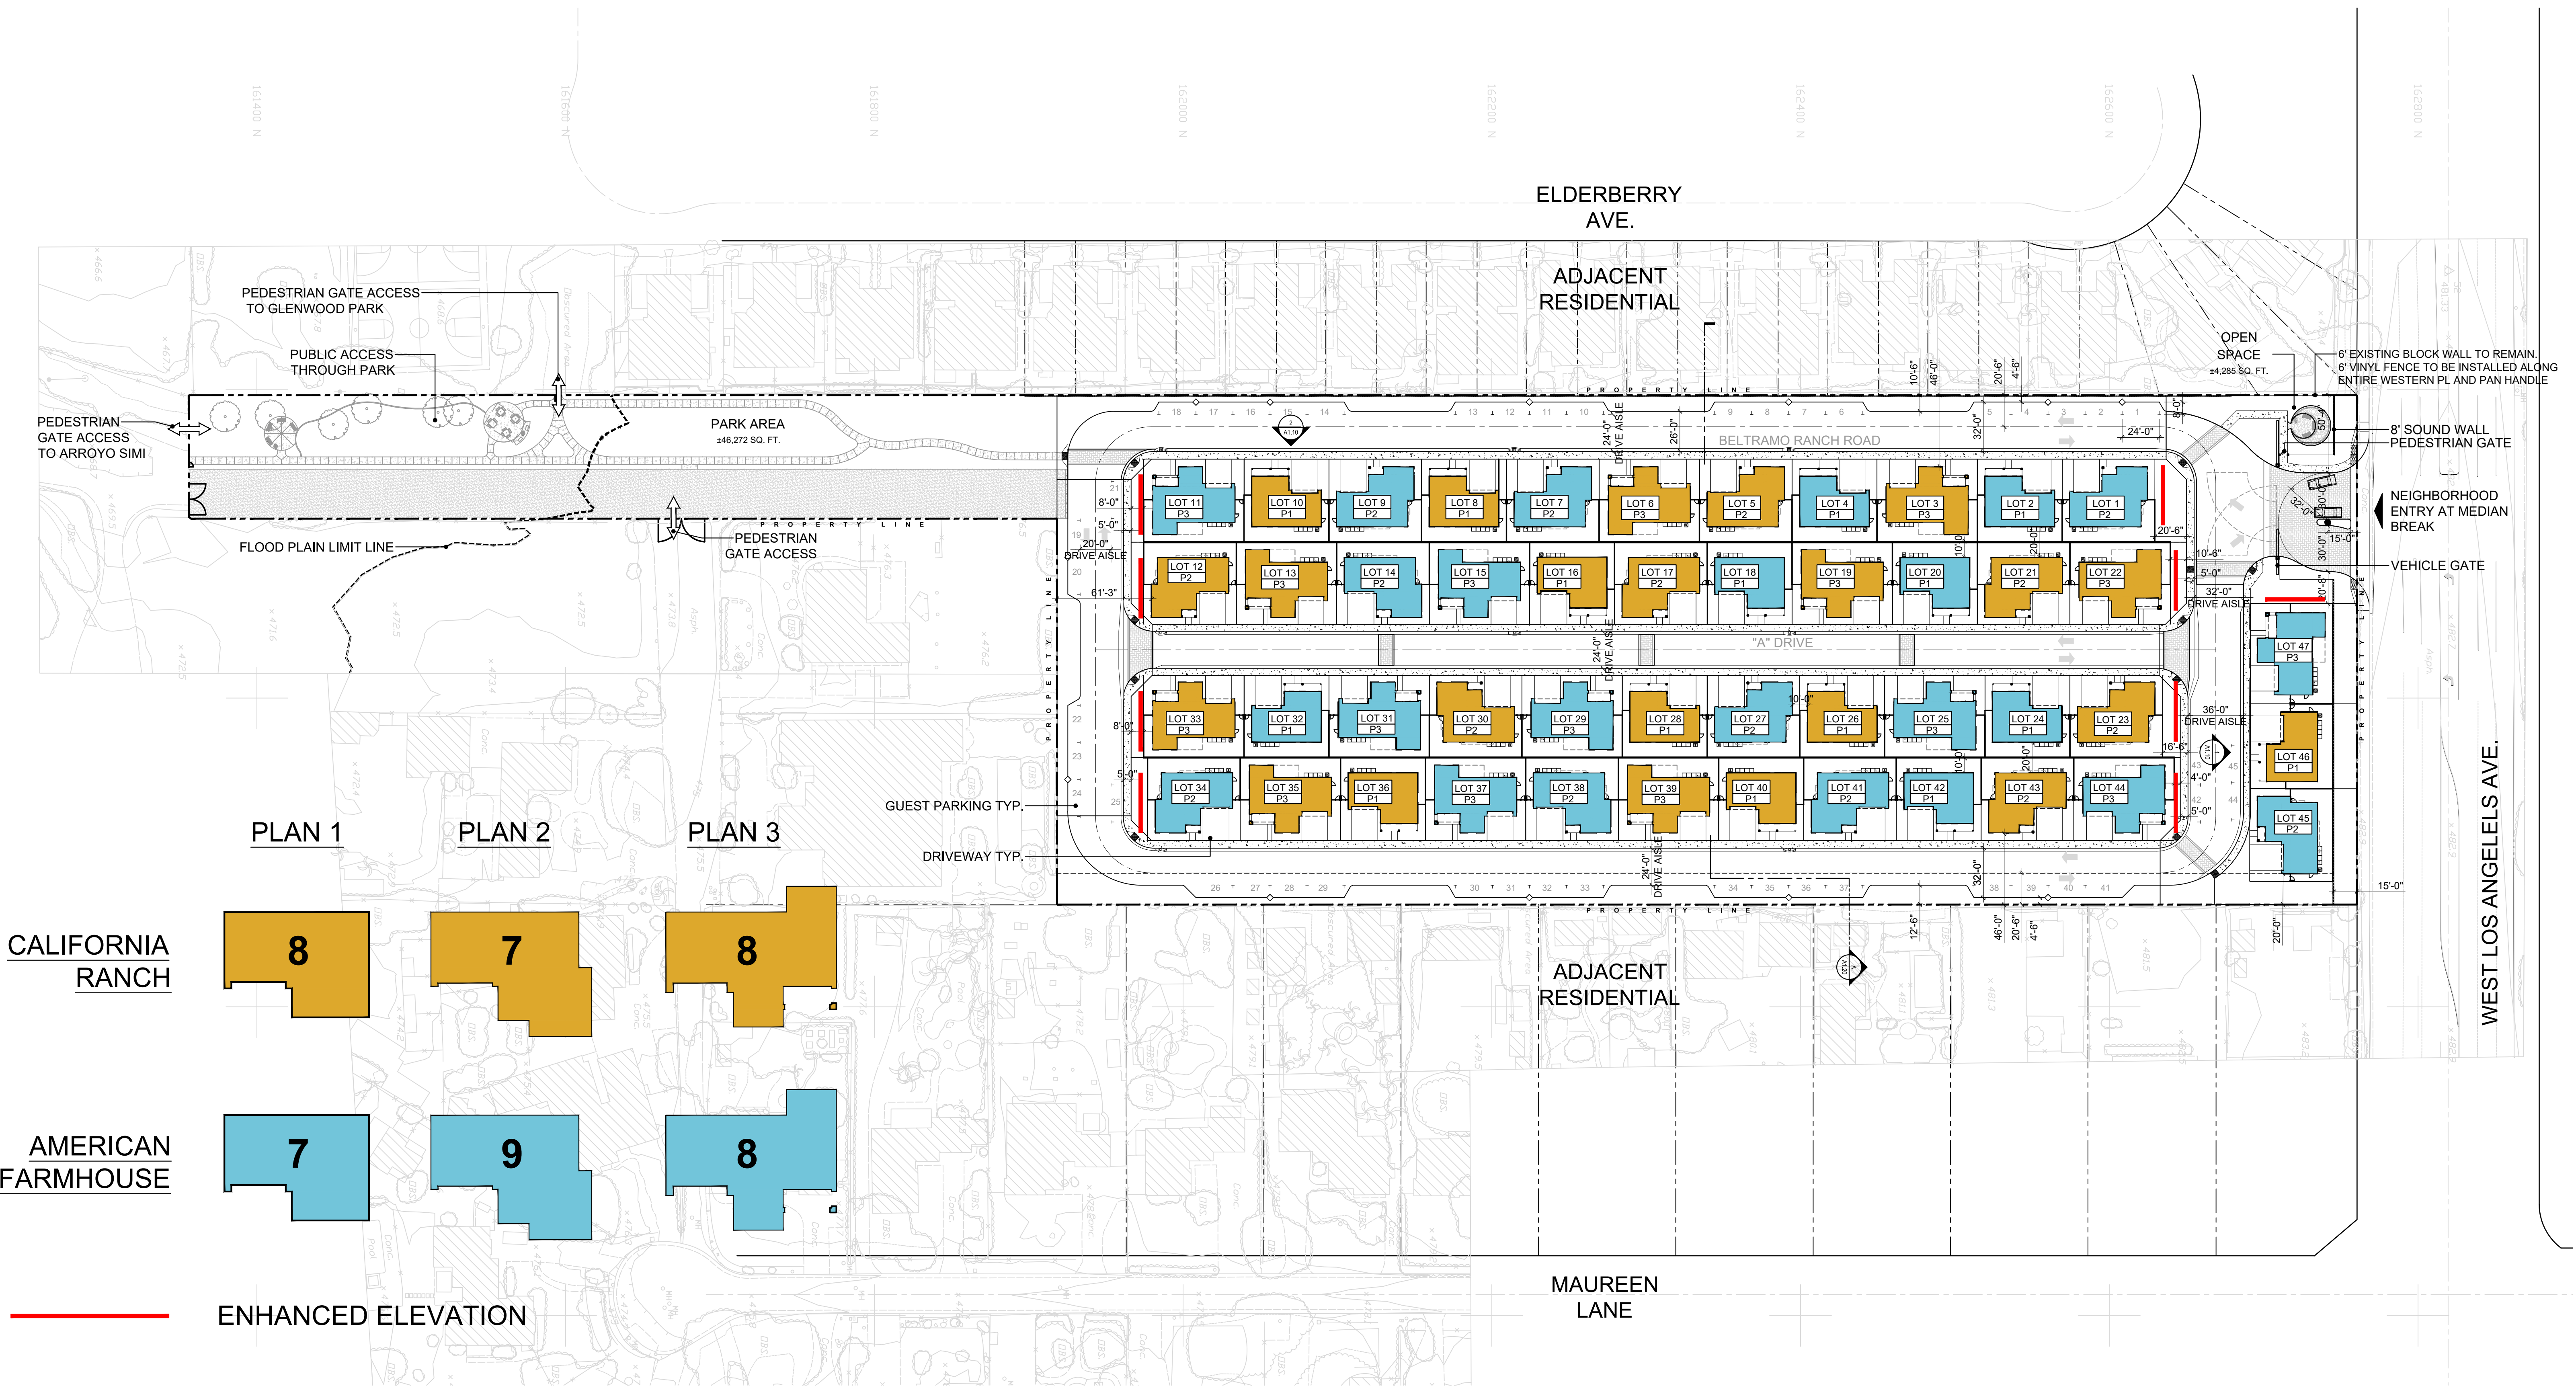


Architecture + Planning
17911 Von Karman Ave,
Suite 200
Irvine, CA 92614
949.851.2133
ktgy.com

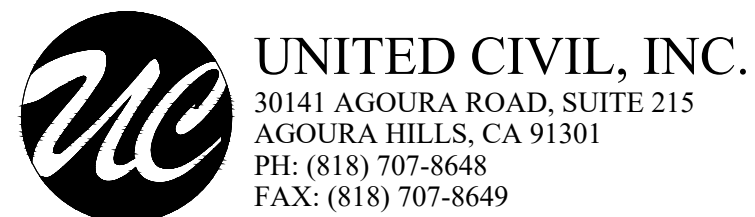

BELTRAMO RANCH
MOORPARK, CA # 2018-0860

Plot Date: 09-24-2021
1st Submittal: 06-04-2021
2nd Submittal: 09-24-2021

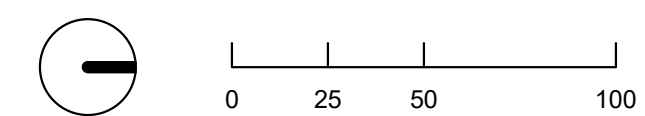

ELEVATION STYLE ASSIGNMENTS

A1.01